


NO.	GRANTOR	GRANTEE	INSTRUMENT	DATE	RECORD	CUST. NO.	REMARKS
1	John W. Forrest	P.T. & A.R.R. Co.	Deed	June 27, 1891	DB 11-9-Nov. 12, 1891	2285	
2	W. King	P.T. & A.R.R. Co.	Deed	June 27, 1891	DB 11-9-Nov. 12, 1891	2282	
3	Ben Thompson	P.T. & A.R.R. Co.	Deed	Dec. 26, 1891	DB 2-33-Oct. 15, 1904	2306	
4	A.H. Hayes	P.T. & A.R.R. Co.	Deed	Dec. 26, 1891	DB 11-9-Nov. 12, 1891	2281	
5	Mary A. Martin	P.T. & A.R.R. Co.	Deed	June 27, 1891	DB 11-9-Nov. 12, 1891	2284	
6	Ira Tennessee Green et al	P.T. & A.R.R. Co.	Condemnation	Sept. 1, 1891	Civ. Dec. Q. 27-82-Circuit Court	3430	

Also see deed 1883 J.W. Phillips to the Louisville & Nashville Railroad Company, dated December 14, 1895, recorded DB 14, page 559.



RIGHT-OF-WAY AND TRACK MAP
LOUISVILLE & NASHVILLE R.R.
 OPERATED BY THE
NASHVILLE, CHATTANOOGA AND ST. LOUIS RY.
PADUCAH & MEMPHIS DIV.

STATION 4104+94.4 TO STATION 4210+57.8
 SCALE, 1 IN. = 200 FT. JUNE 30, 1916
 OFFICE OF CHIEF ENGINEER
 NASHVILLE, TENN.
 M.P. 78.0 to 80.0

Sheet No. 16 of 93 Sheets of
 F.C.M. Division from survey
 station 4104+94.4 to surveyed
 station 4210+57.8
[Signature]
 Station Engineer

009-018

CARROLL CO. TENN.
 CARROLL CO. TENN.